


SITE DEVELOPMENT PLAN
 PREPARED FOR:
 DOWN EAST GREEN
 RUBY ROAD (RT 320),
 WILLINGTON, CONNECTICUT

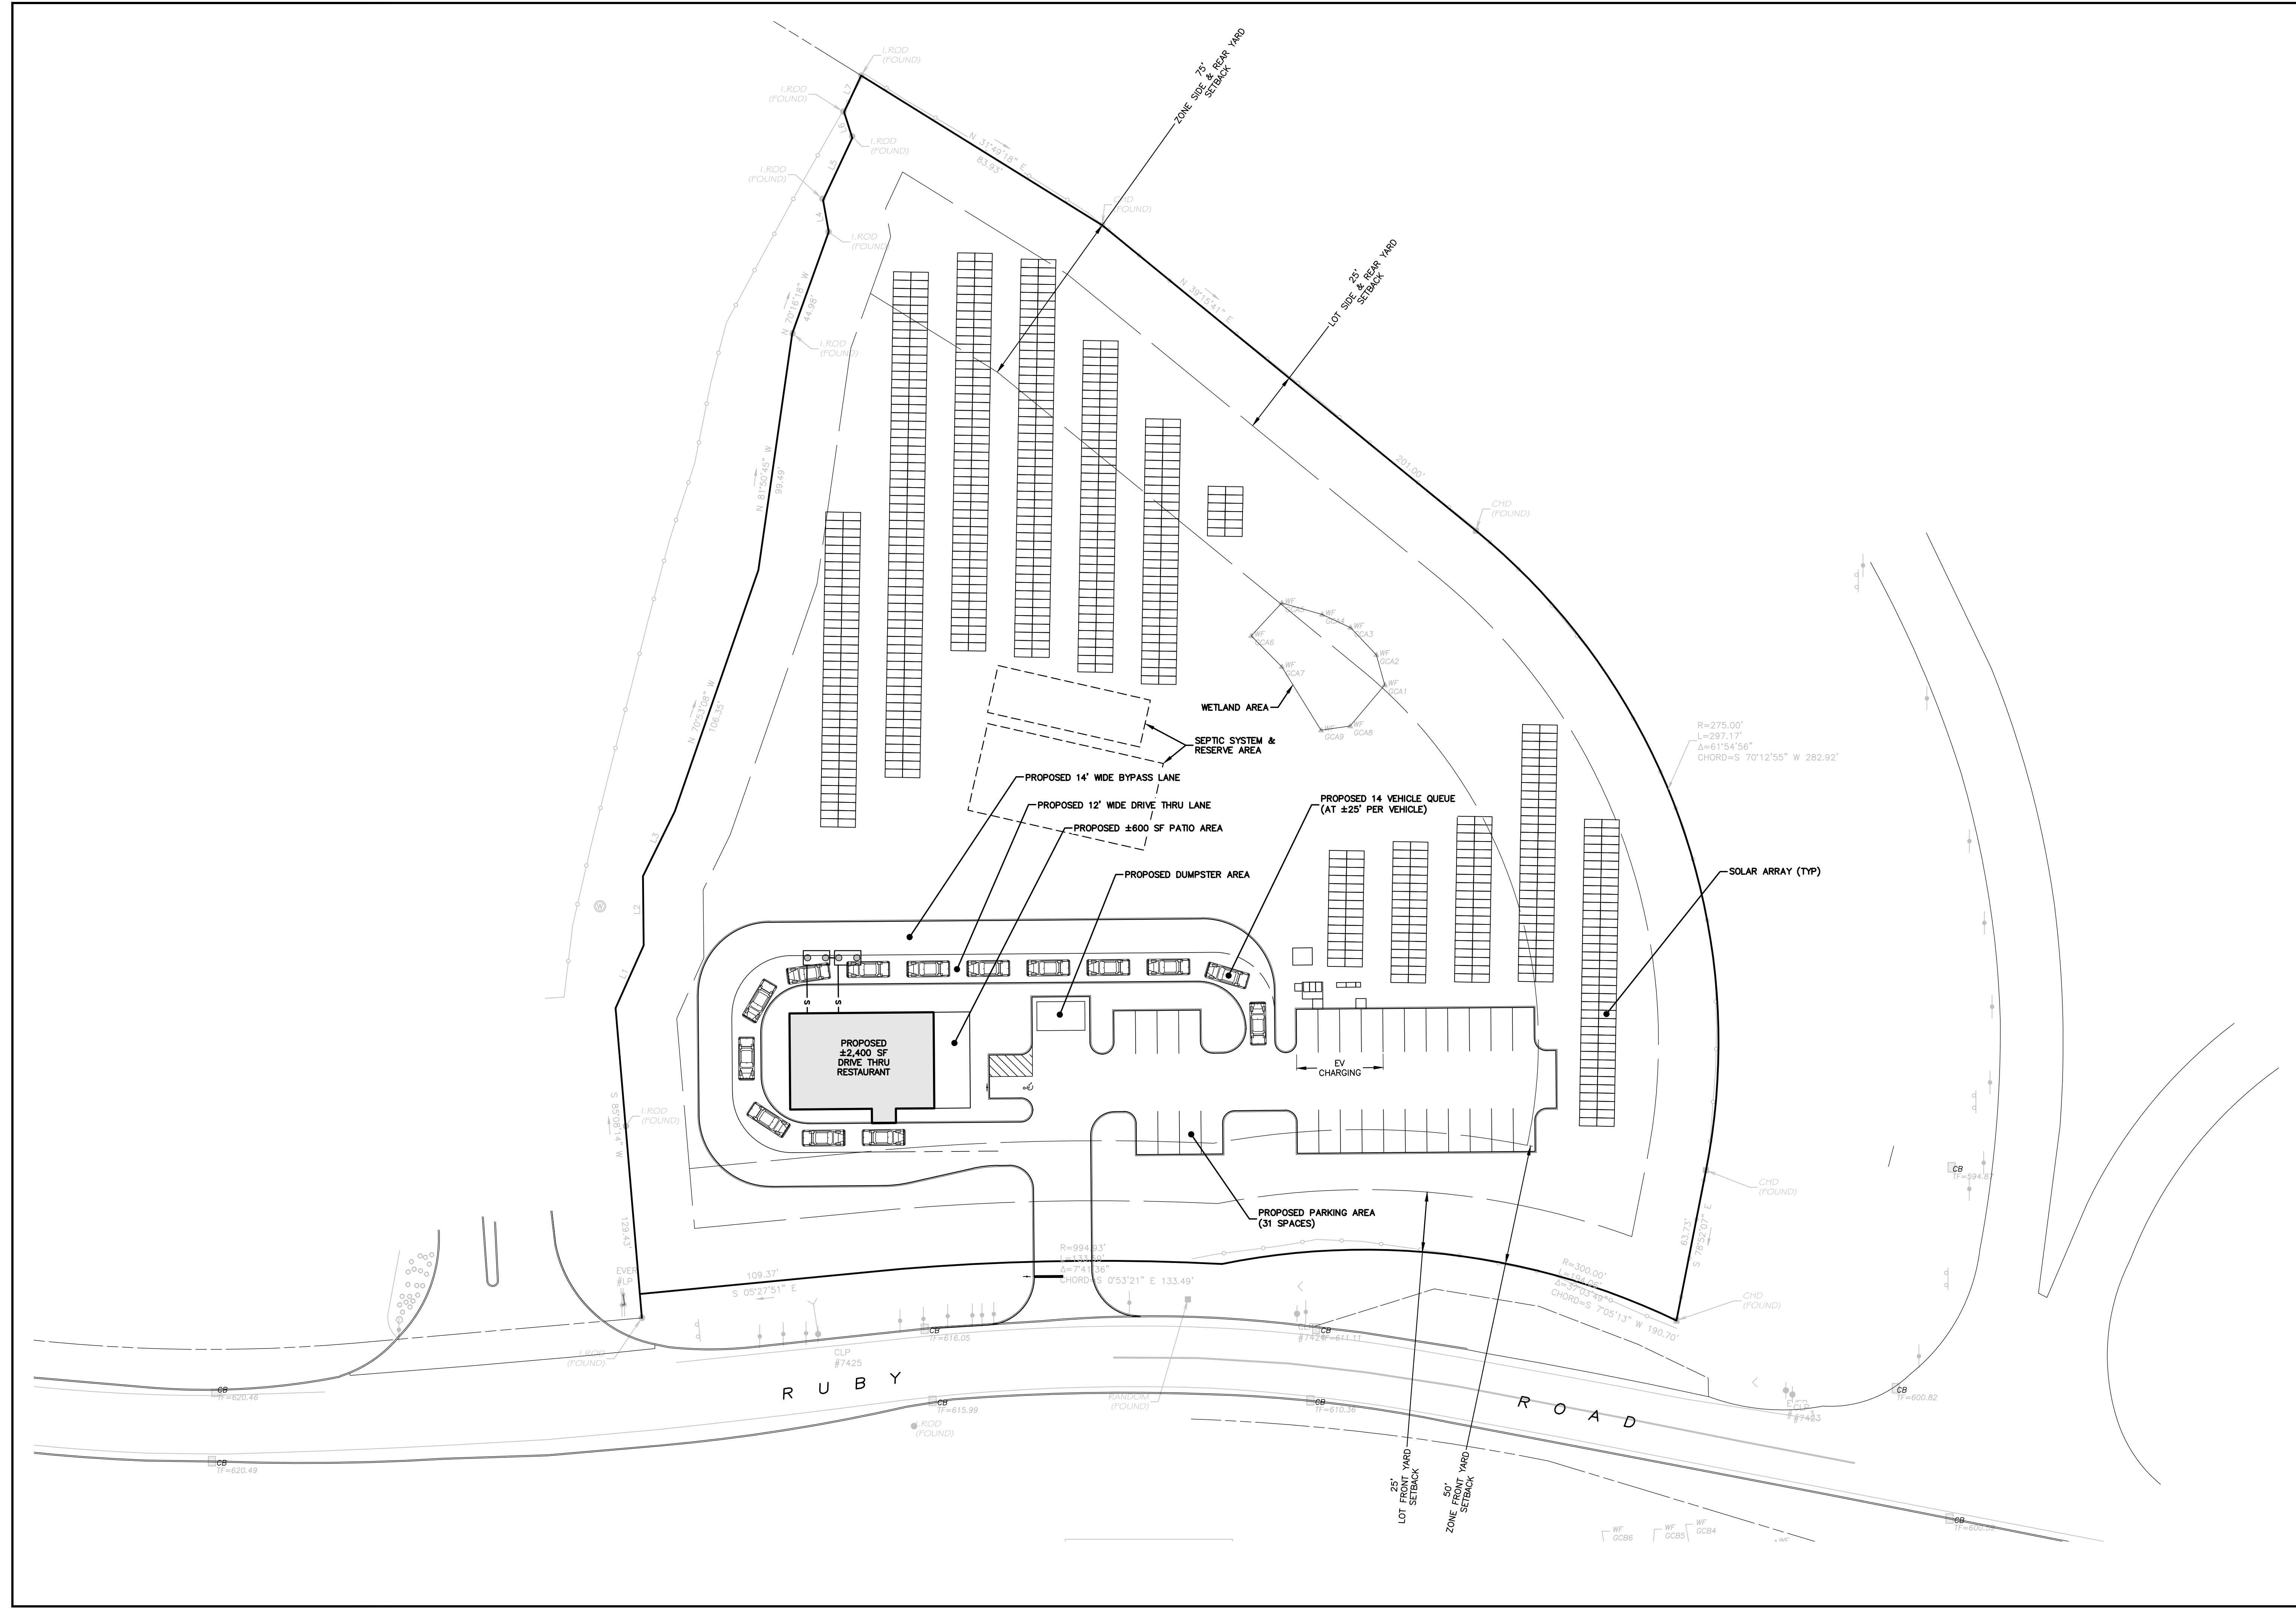

IT IS A VIOLATION OF LAW FOR ANY PERSON, UNLESS THEY ARE ACTING UNDER THE DIRECTION OF A LICENSED PROFESSIONAL ENGINEER, ARCHITECT, LANDSCAPE ARCHITECT, OR LAND SURVEYOR TO ALTER IN ANY MANNER, IF AN ITEM BEARING THE SEAL OF A LICENSED PROFESSIONAL IS ALTERED, THE ALTERNING ENGINEER, ARCHITECT, LANDSCAPE ARCHITECT OR LAND SURVEYOR SHALL STAMP THE DOCUMENT AND INCLUDE THE NOTATION "ALTERED BY" FOLLOWED BY THEIR SIGNATURE, THE DATE OF SUCH ALTERATION, AND A SPECIFIC DESCRIPTION OF THE ALTERATION.

No.	Submittal / Revision	App'd.	By	Date

CONCEPTUAL SITE PLAN

Designed By: PMP Drawn By: PMP Checked By: PMP
 Issue Date: 12/15/2022 Project No: 074742 Scale: 1" = 30'

Drawing No.:
SHEET 1